




Ground Floor Plan
1:100

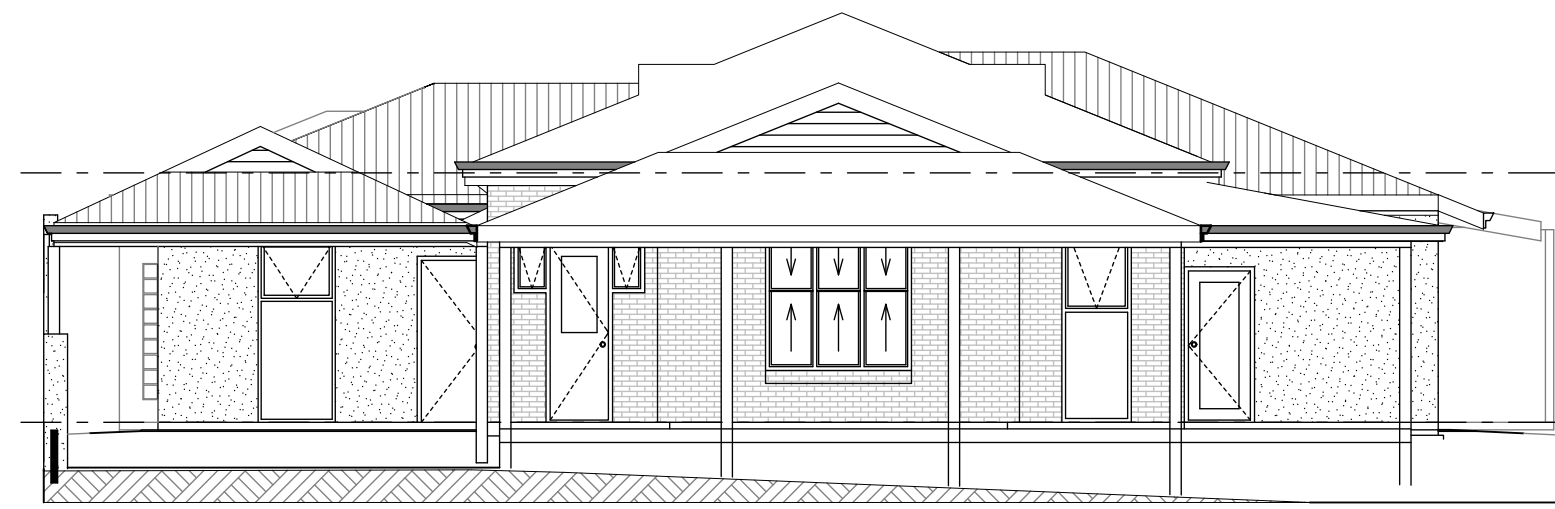


EAST ELEVATION
1:100

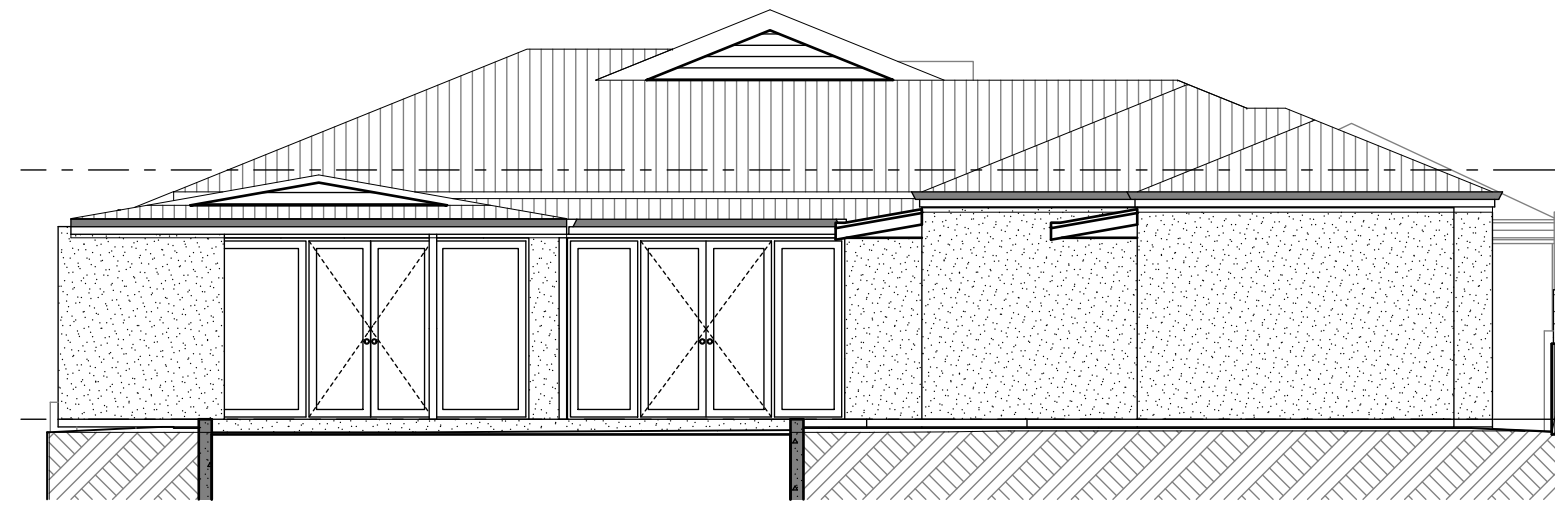

WEST ELEVATION
1:100

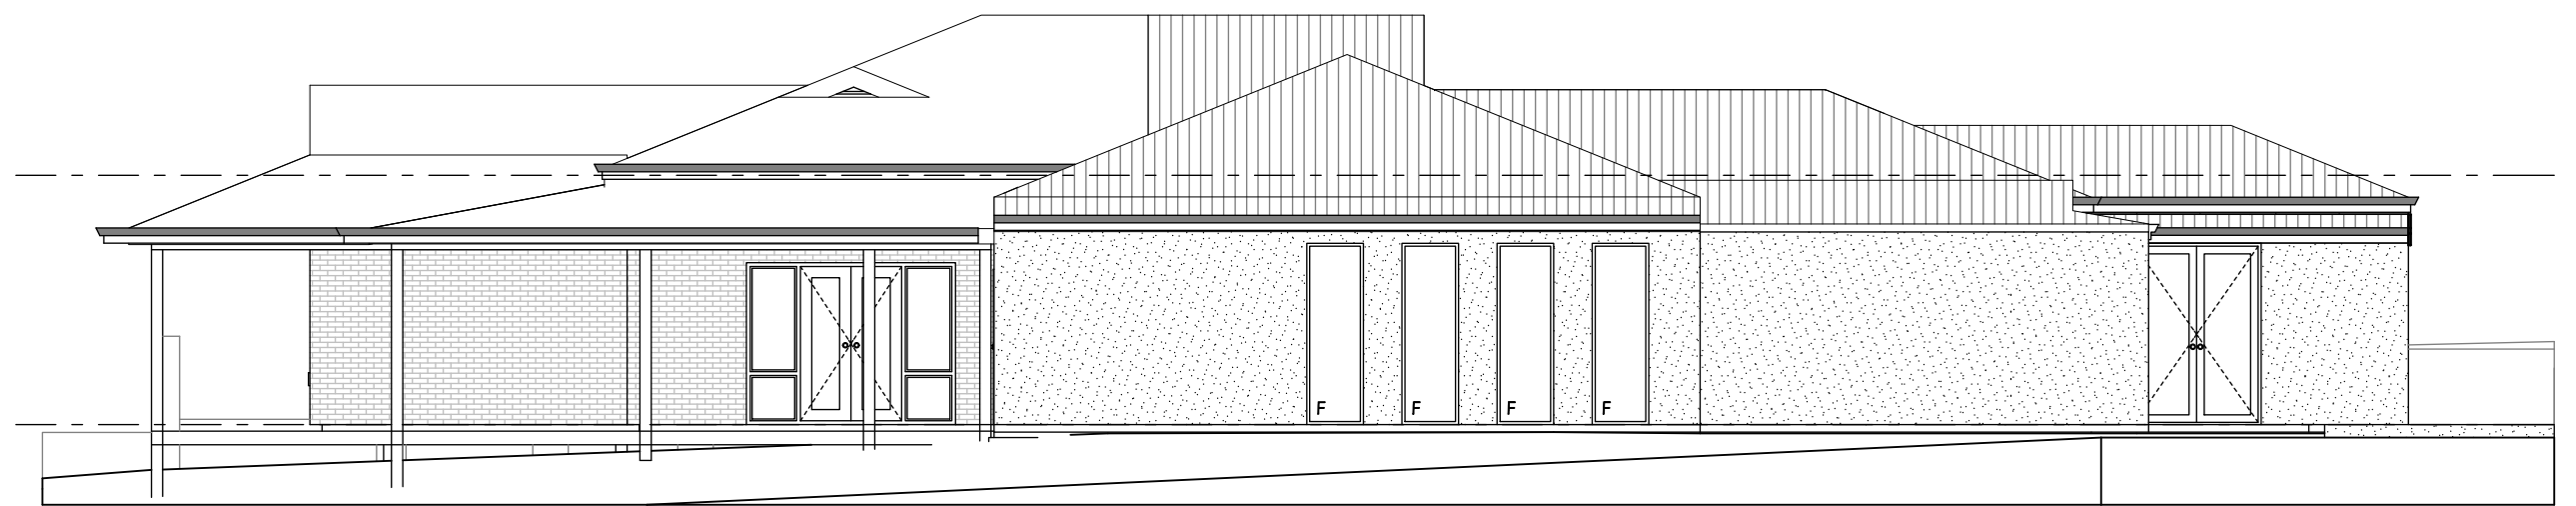

NORTH ELEVATION
1:100

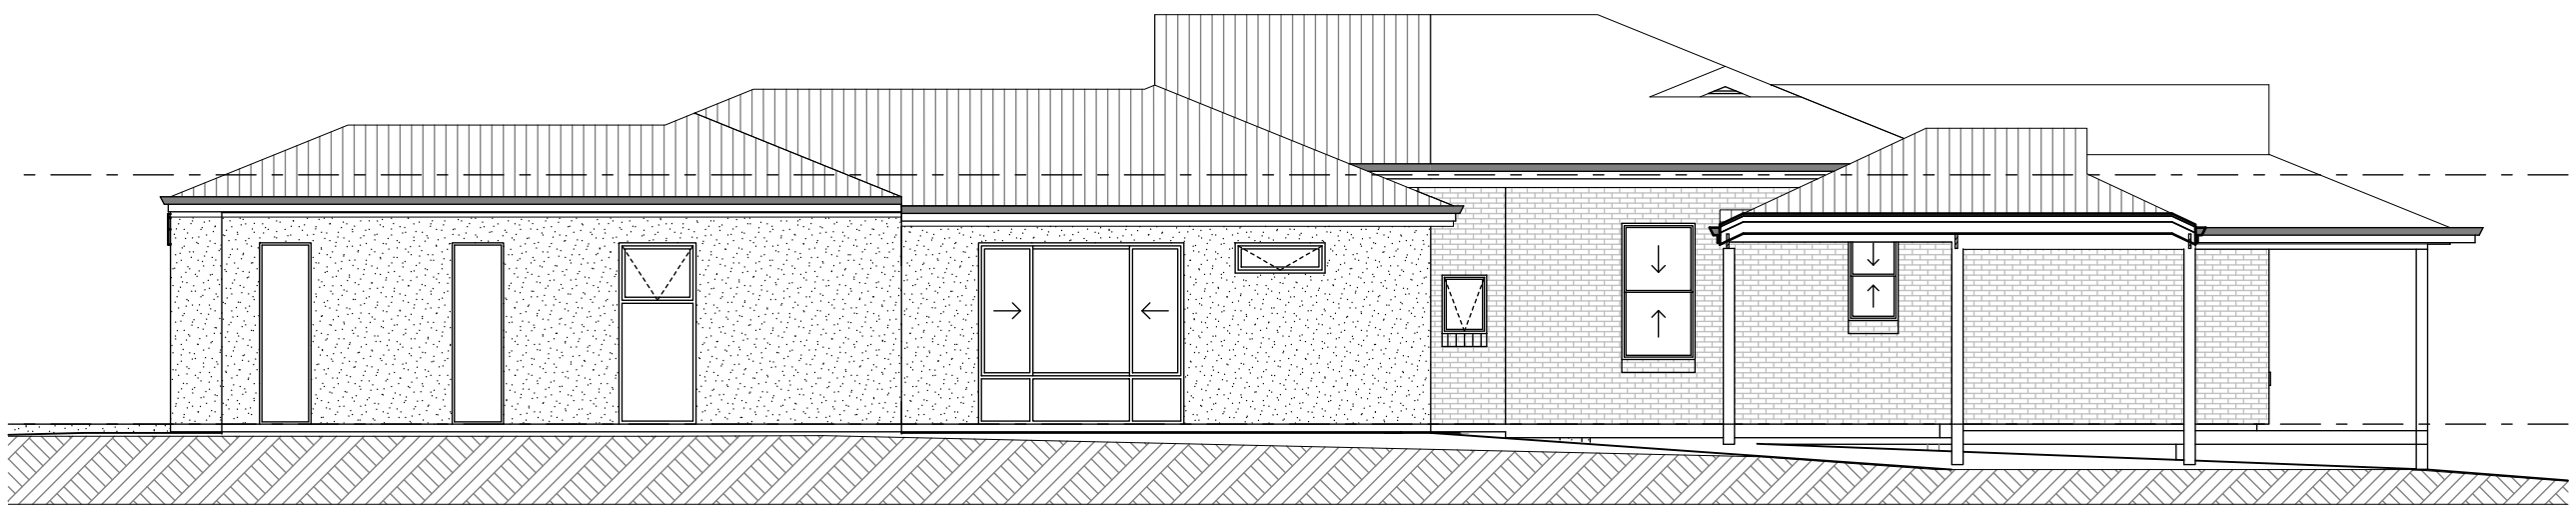

SOUTH ELEVATION
1:100